


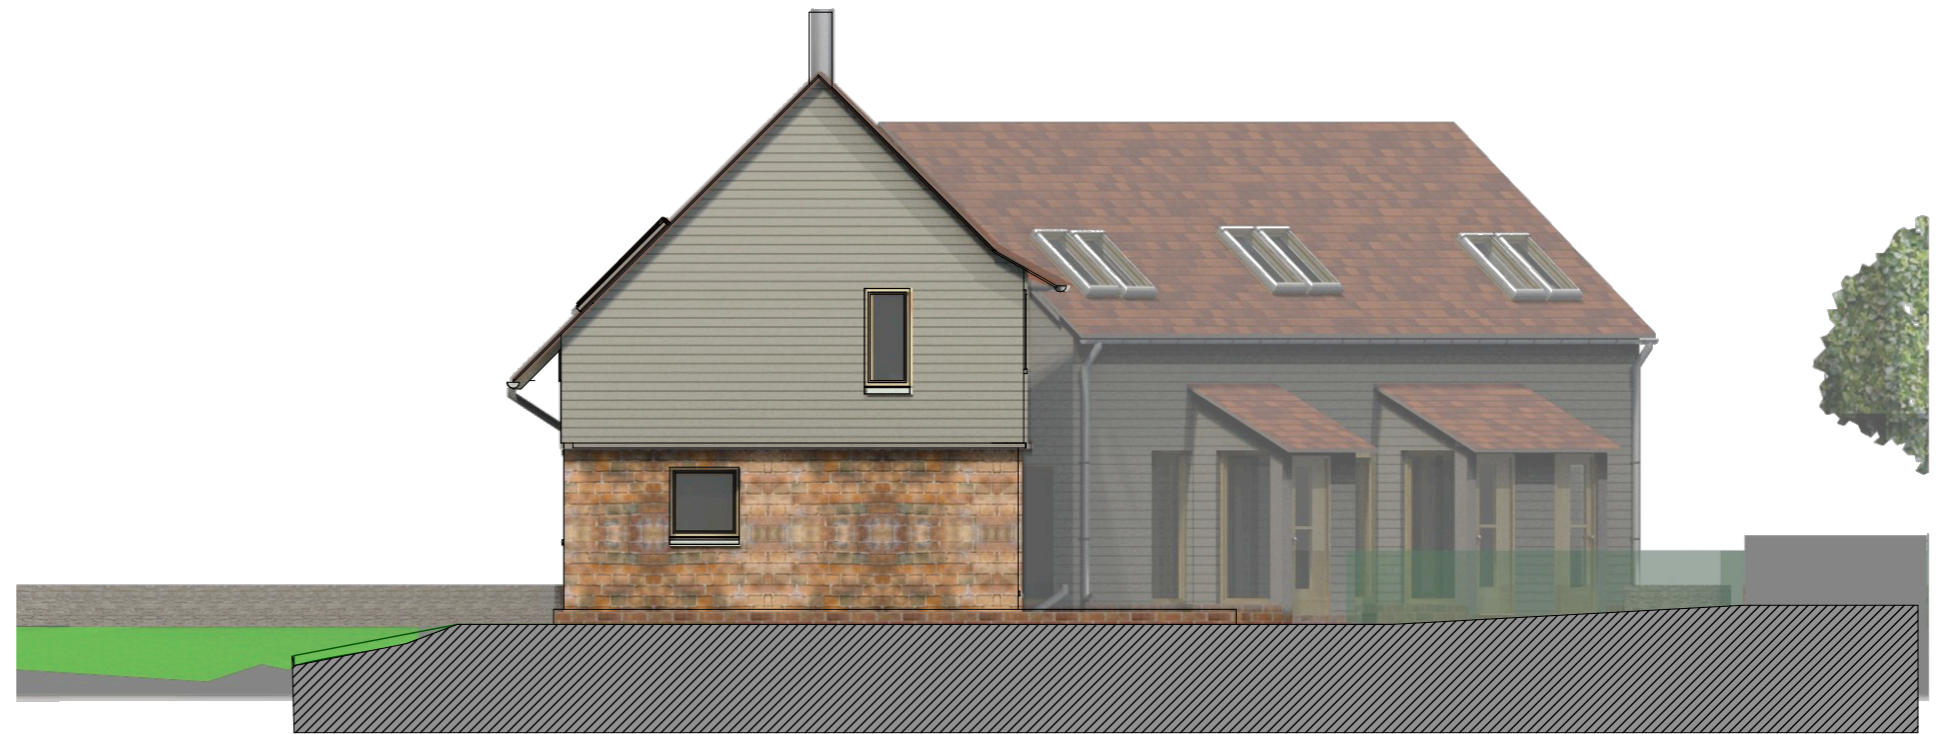

E-01

Sette Brook north-east

1:100



E-04

Sette Brook north-west

1:100

amendment notes

BRUGES TOZER
ARCHITECTS

WALLBRIDGE MILLS, THE RETREAT
FROME BA11 5JU
TEL 01179 279 797
FAX 01373 467833
EMAIL mail@brugestozer.co.uk

The Threshold Centre, Cole Street Farm
Sette Brook elevations (2)

The Threshold Centre
Cole Street Farm, Gillingham

drawing: **877.P.05**
scale: 1:100
drawn: Wed 28 Nov 07
drawing size: **A3(I)**
cad filename: 877planning_26_11_07